


# WATER IRRIGATION STORM DRAIN SEWER

# DRAFT

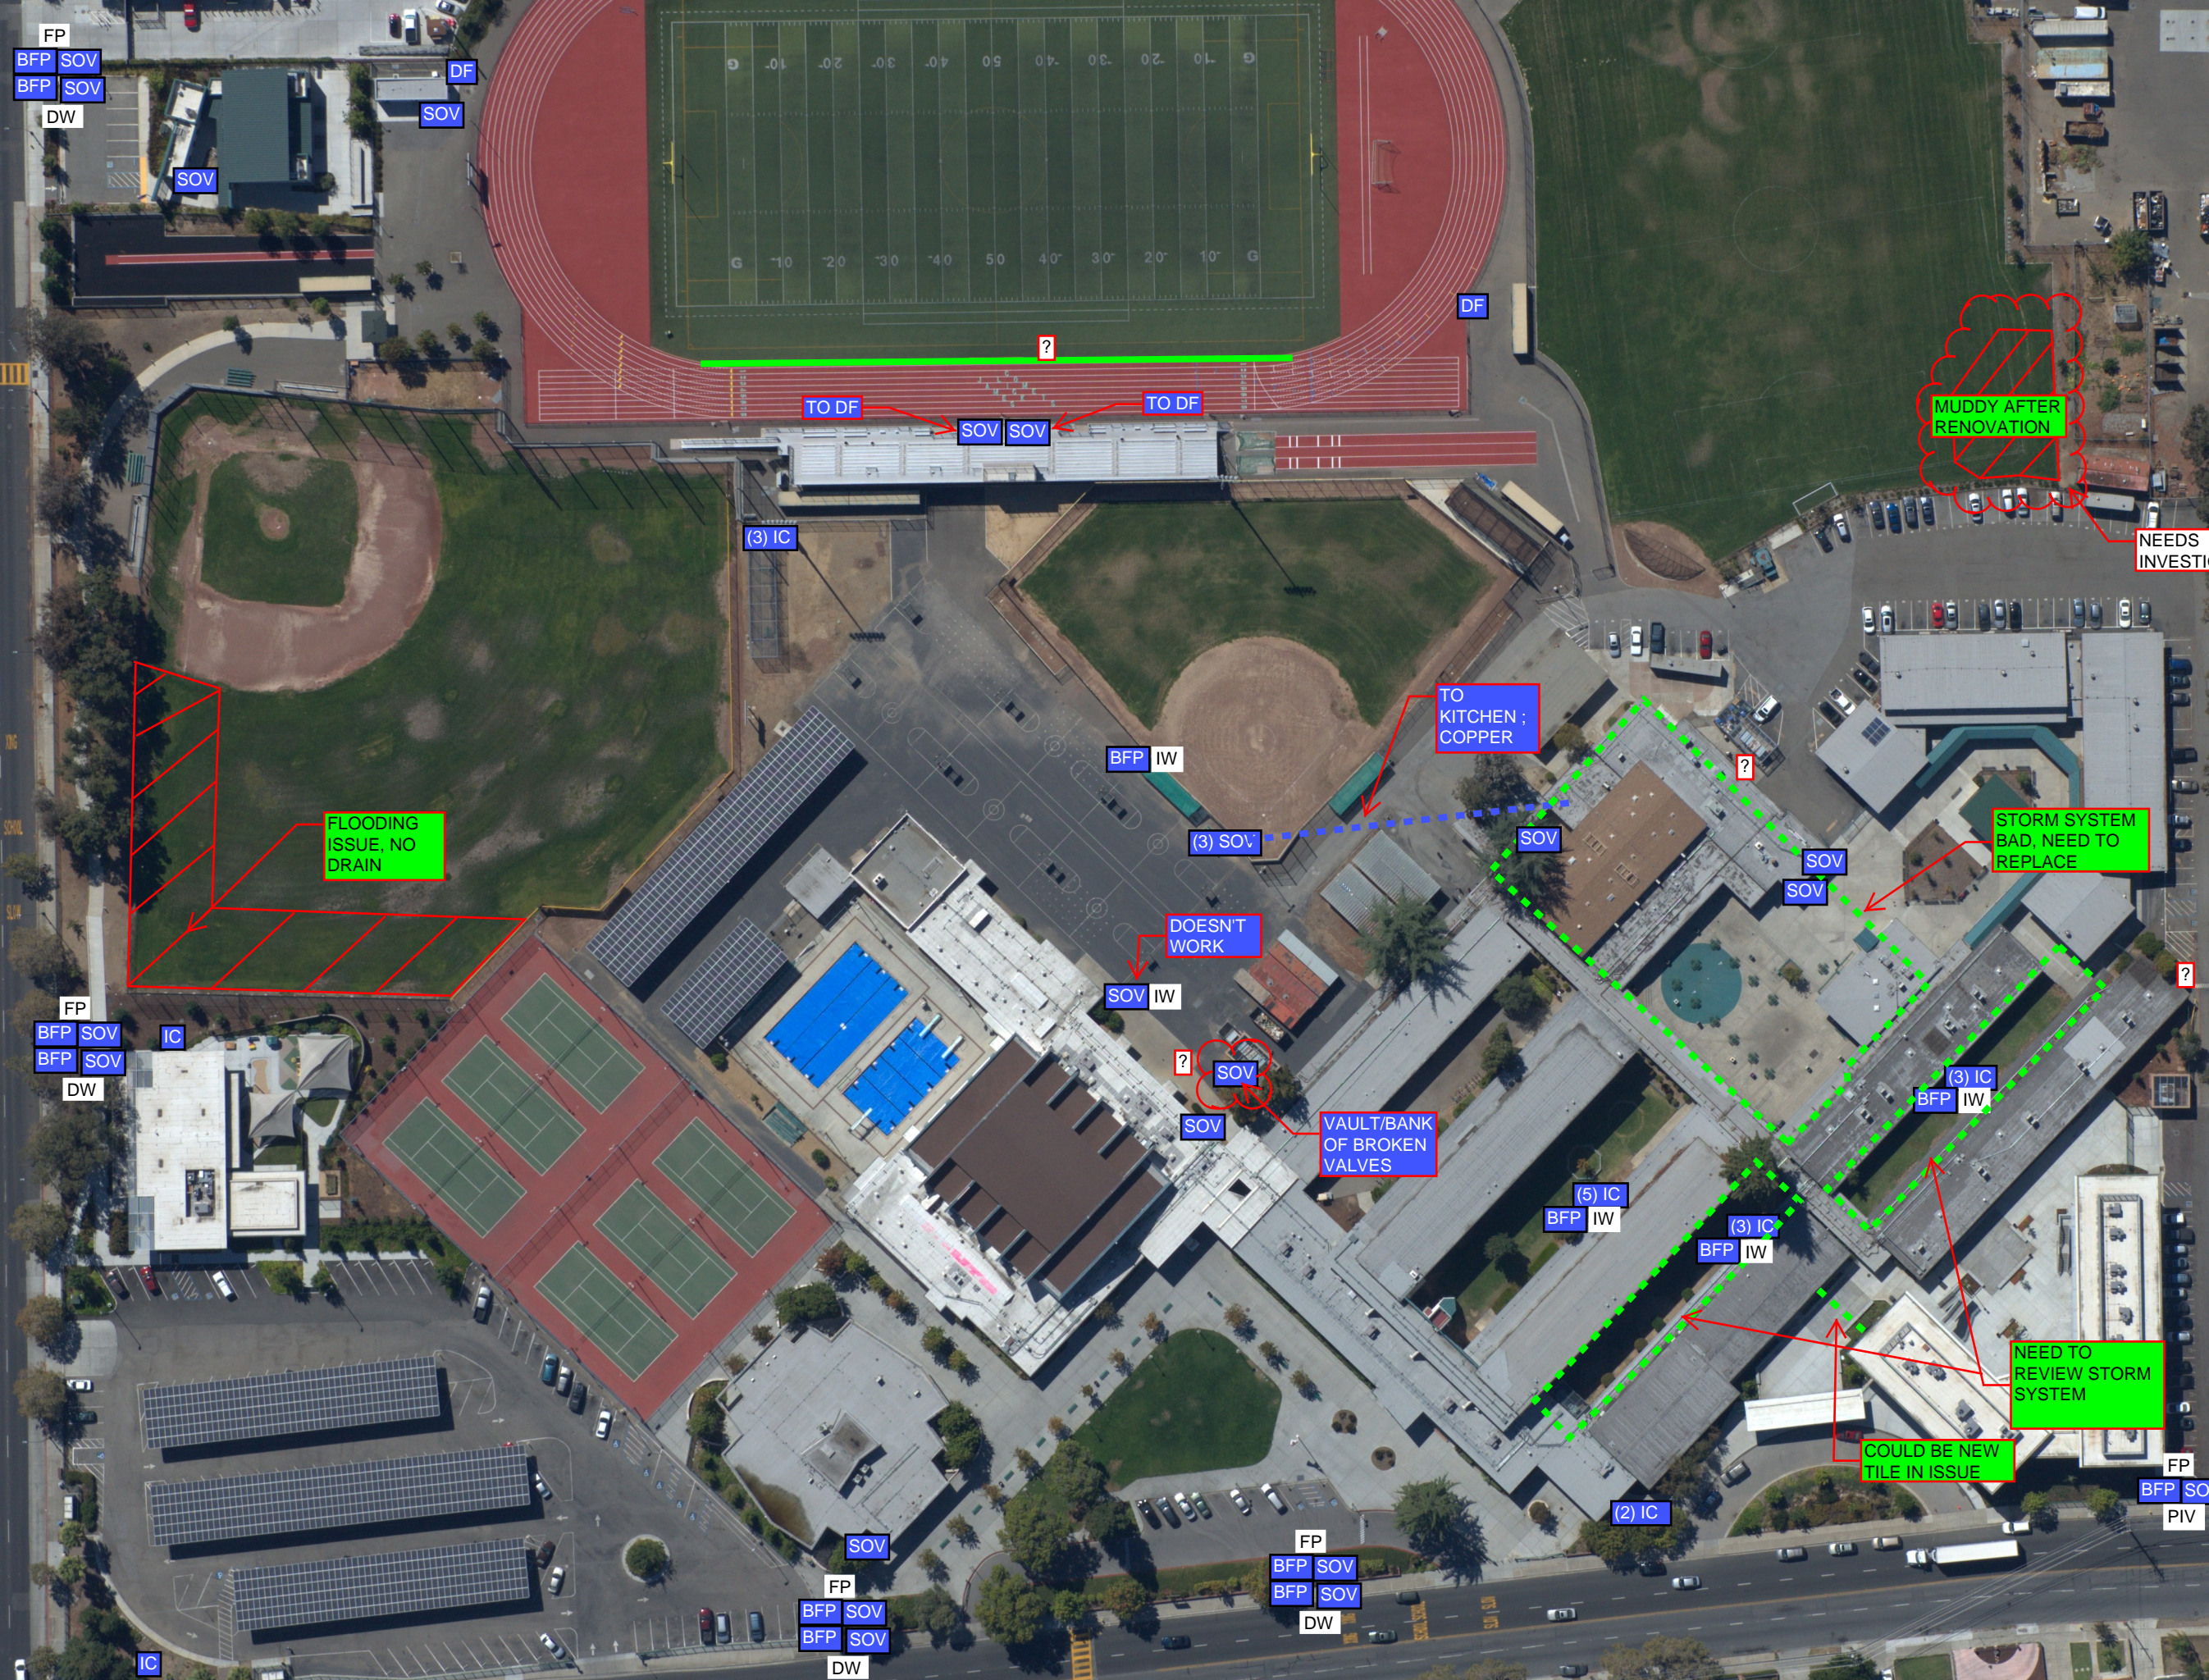

- NOTES:**
1. DW MAIN VALVE - COPPER
  2. DW VALVE BANK HAS MANY VALVES, SOME BROKEN, BAD PIECES
  3. DW NEED TO SHUT DOWN MULTIPLE BUILDINGS AT THE SAME TIME
  4. DW BUILDINGS ARE NOT ISOLATED
  5. IRRIGATION LINE - PVC
  6. REPLACE BATTERY CONTROLLER TO CLOCK
  7. STORM DRAIN - CLAY PIPE
  8. SEWER DRAIN - ?

**LEGEND:**

<span style="color: blue;">■</span>	(BLUE) DOMESTIC WATER
<span style="color: purple;">■</span>	(PURPLE) RECLAIMED IRRIGATION
<span style="color: green;">■</span>	(GREEN) SANITARY/STORM DRAIN (SS) (SD)
<span style="border: 1px solid black; padding: 2px;">DW</span>	DOMESTIC WATER
<span style="border: 1px solid black; padding: 2px;">FP</span>	FIRE PROTECTION
<span style="border: 1px solid black; padding: 2px;">IW</span>	IRRIGATION WATER
<span style="border: 1px solid black; padding: 2px;">POC</span>	POINT OF CONNECTION
<span style="border: 1px solid black; padding: 2px;">DF</span>	DRINKING FOUNTAIN (DF)
<span style="border: 1px solid black; padding: 2px;">SOV</span>	SHUTT OFF VALVE (SOV)
<span style="border: 1px solid black; padding: 2px;">IC</span>	IRRIGATION CONTROLLER (IC)
<span style="border: 1px solid black; padding: 2px;">BFP</span>	BACK FLOW PREVENTER (BFP)
<span style="border: 1px solid black; padding: 2px;">QC</span>	QUICK COUPLER (QC)
<span style="border: 1px solid black; padding: 2px;">FH</span>	FIRE HYDRANT
<span style="border: 1px solid black; padding: 2px;">PIV</span>	POST INDICATOR VALVE
<span style="border: 1px solid black; padding: 2px;">CB</span>	CATCH BASIN

# JAMES LICK