


# WATER IRRIGATION STORM DRAIN SEWER

# DRAFT

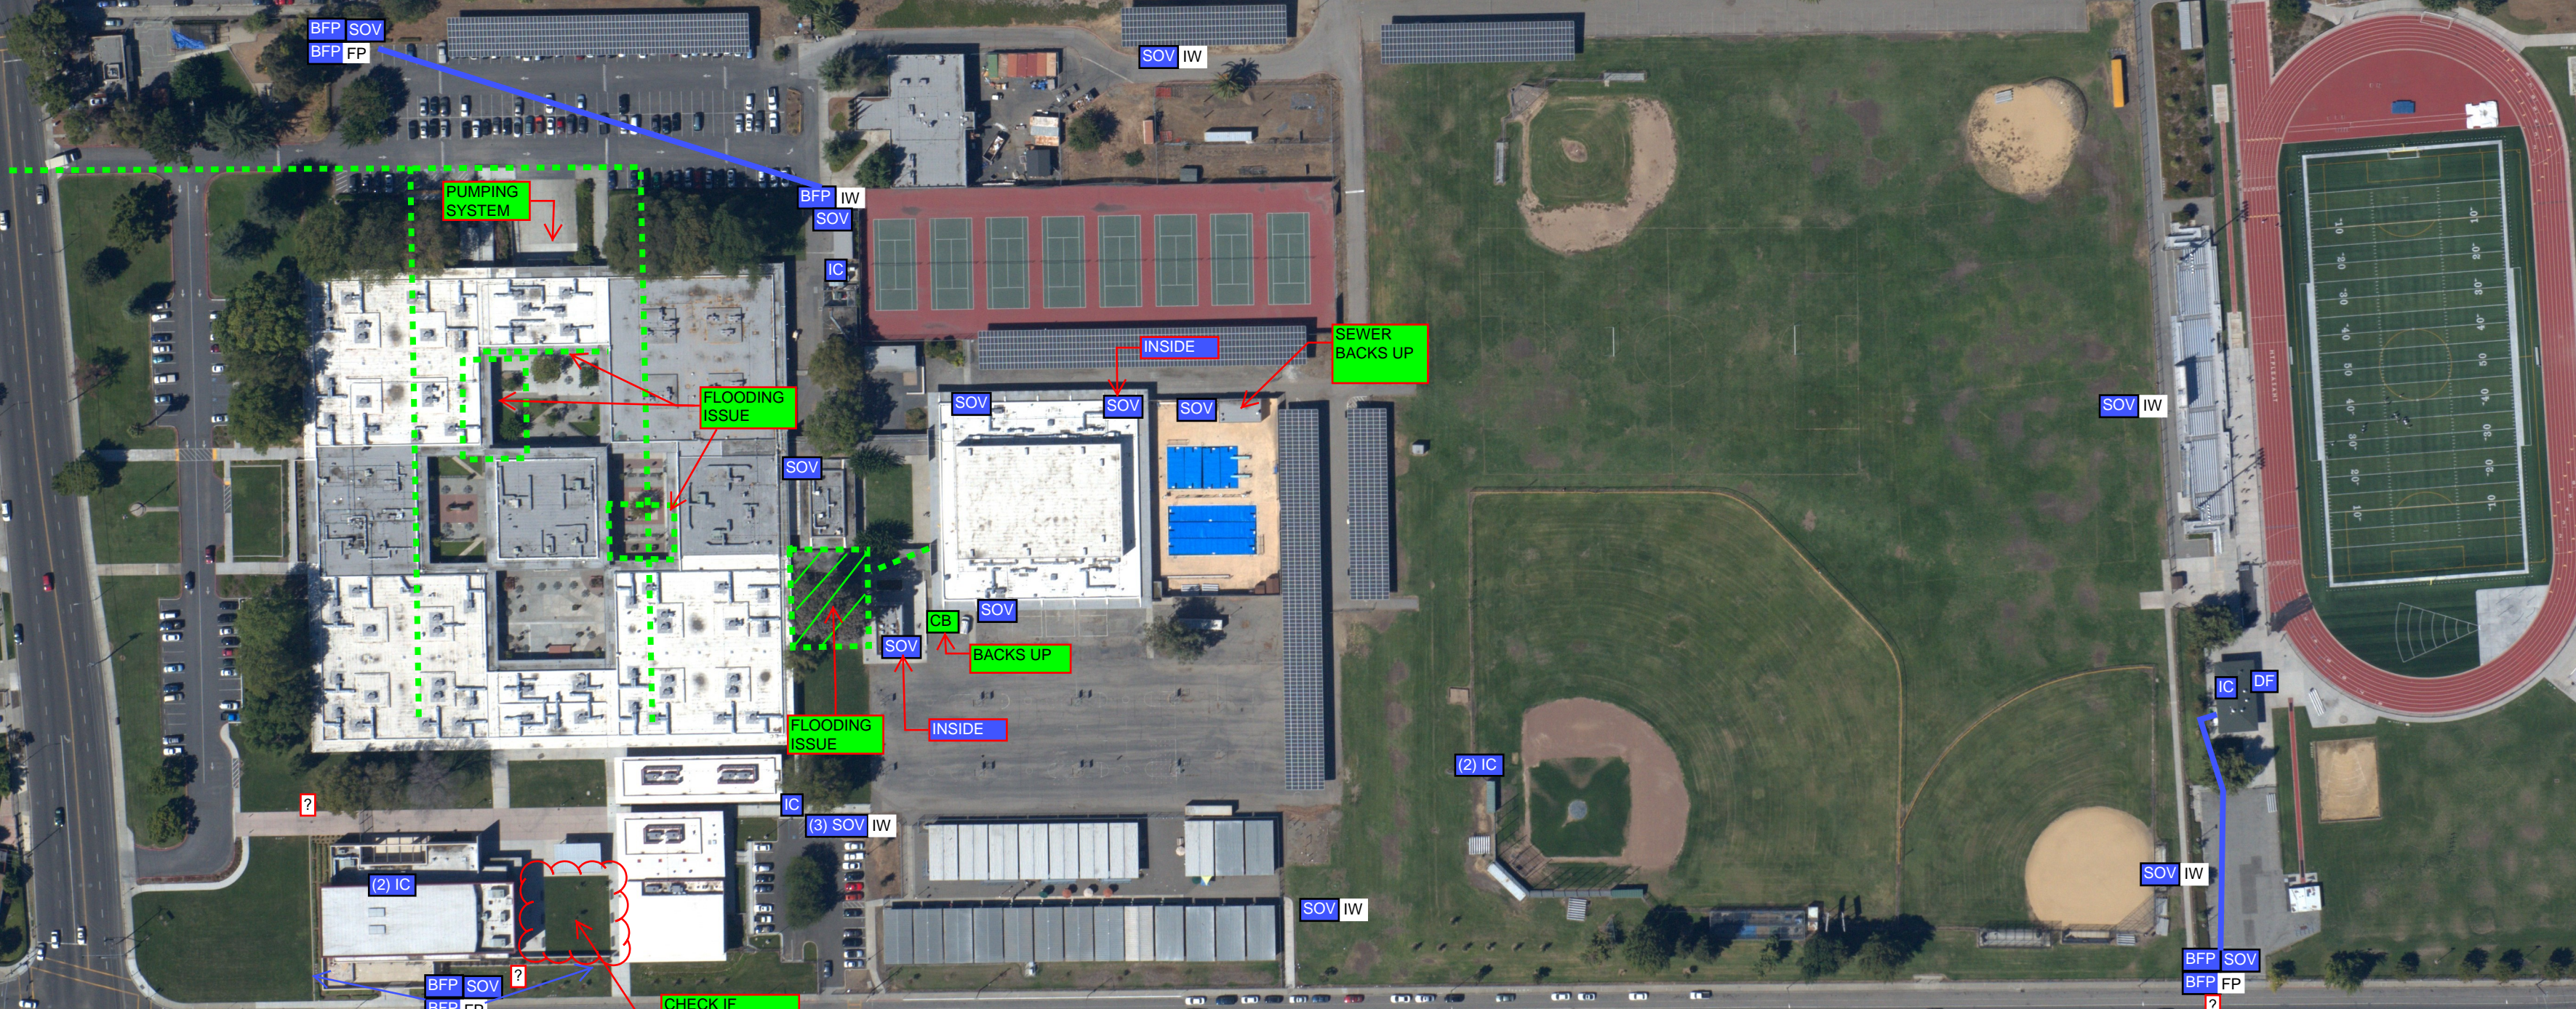

- NOTES:**
- 1. ORIG LINE - TRANSITE
  - 2. MODERNIZED - COPPER
  - 3. IRR LINE - TRANSITE/PVC NEED TO REPLACE TRANSITE

**LEGEND:**

|          |                                |
|----------|--------------------------------|
| (BLUE)   | DOMESTIC WATER                 |
| (PURPLE) | RECLAIMED IRRIGATION           |
| (GREEN)  | SANITARY/STORM DRAIN (SS) (SD) |
| DW       | DOMESTIC WATER                 |
| FP       | FIRE PROTECTION                |
| IW       | IRRIGATION WATER               |
| POC      | POINT OF CONNECTION            |
| DF       | DRINKING FOUNTAIN (DF)         |
| SOV      | SHUTT OFF VALVE (SOV)          |
| IC       | IRRIGATION CONTROLLER (IC)     |
| BFP      | BACK FLOW PREVENTER (BFP)      |
| QC       | QUICK COUPLER (QC)             |
| FH       | FIRE HYDRANT                   |
| PIV      | POST INDICATOR VALVE           |
| CB       | CATCH BASIN                    |

# MT. PLEASANT